


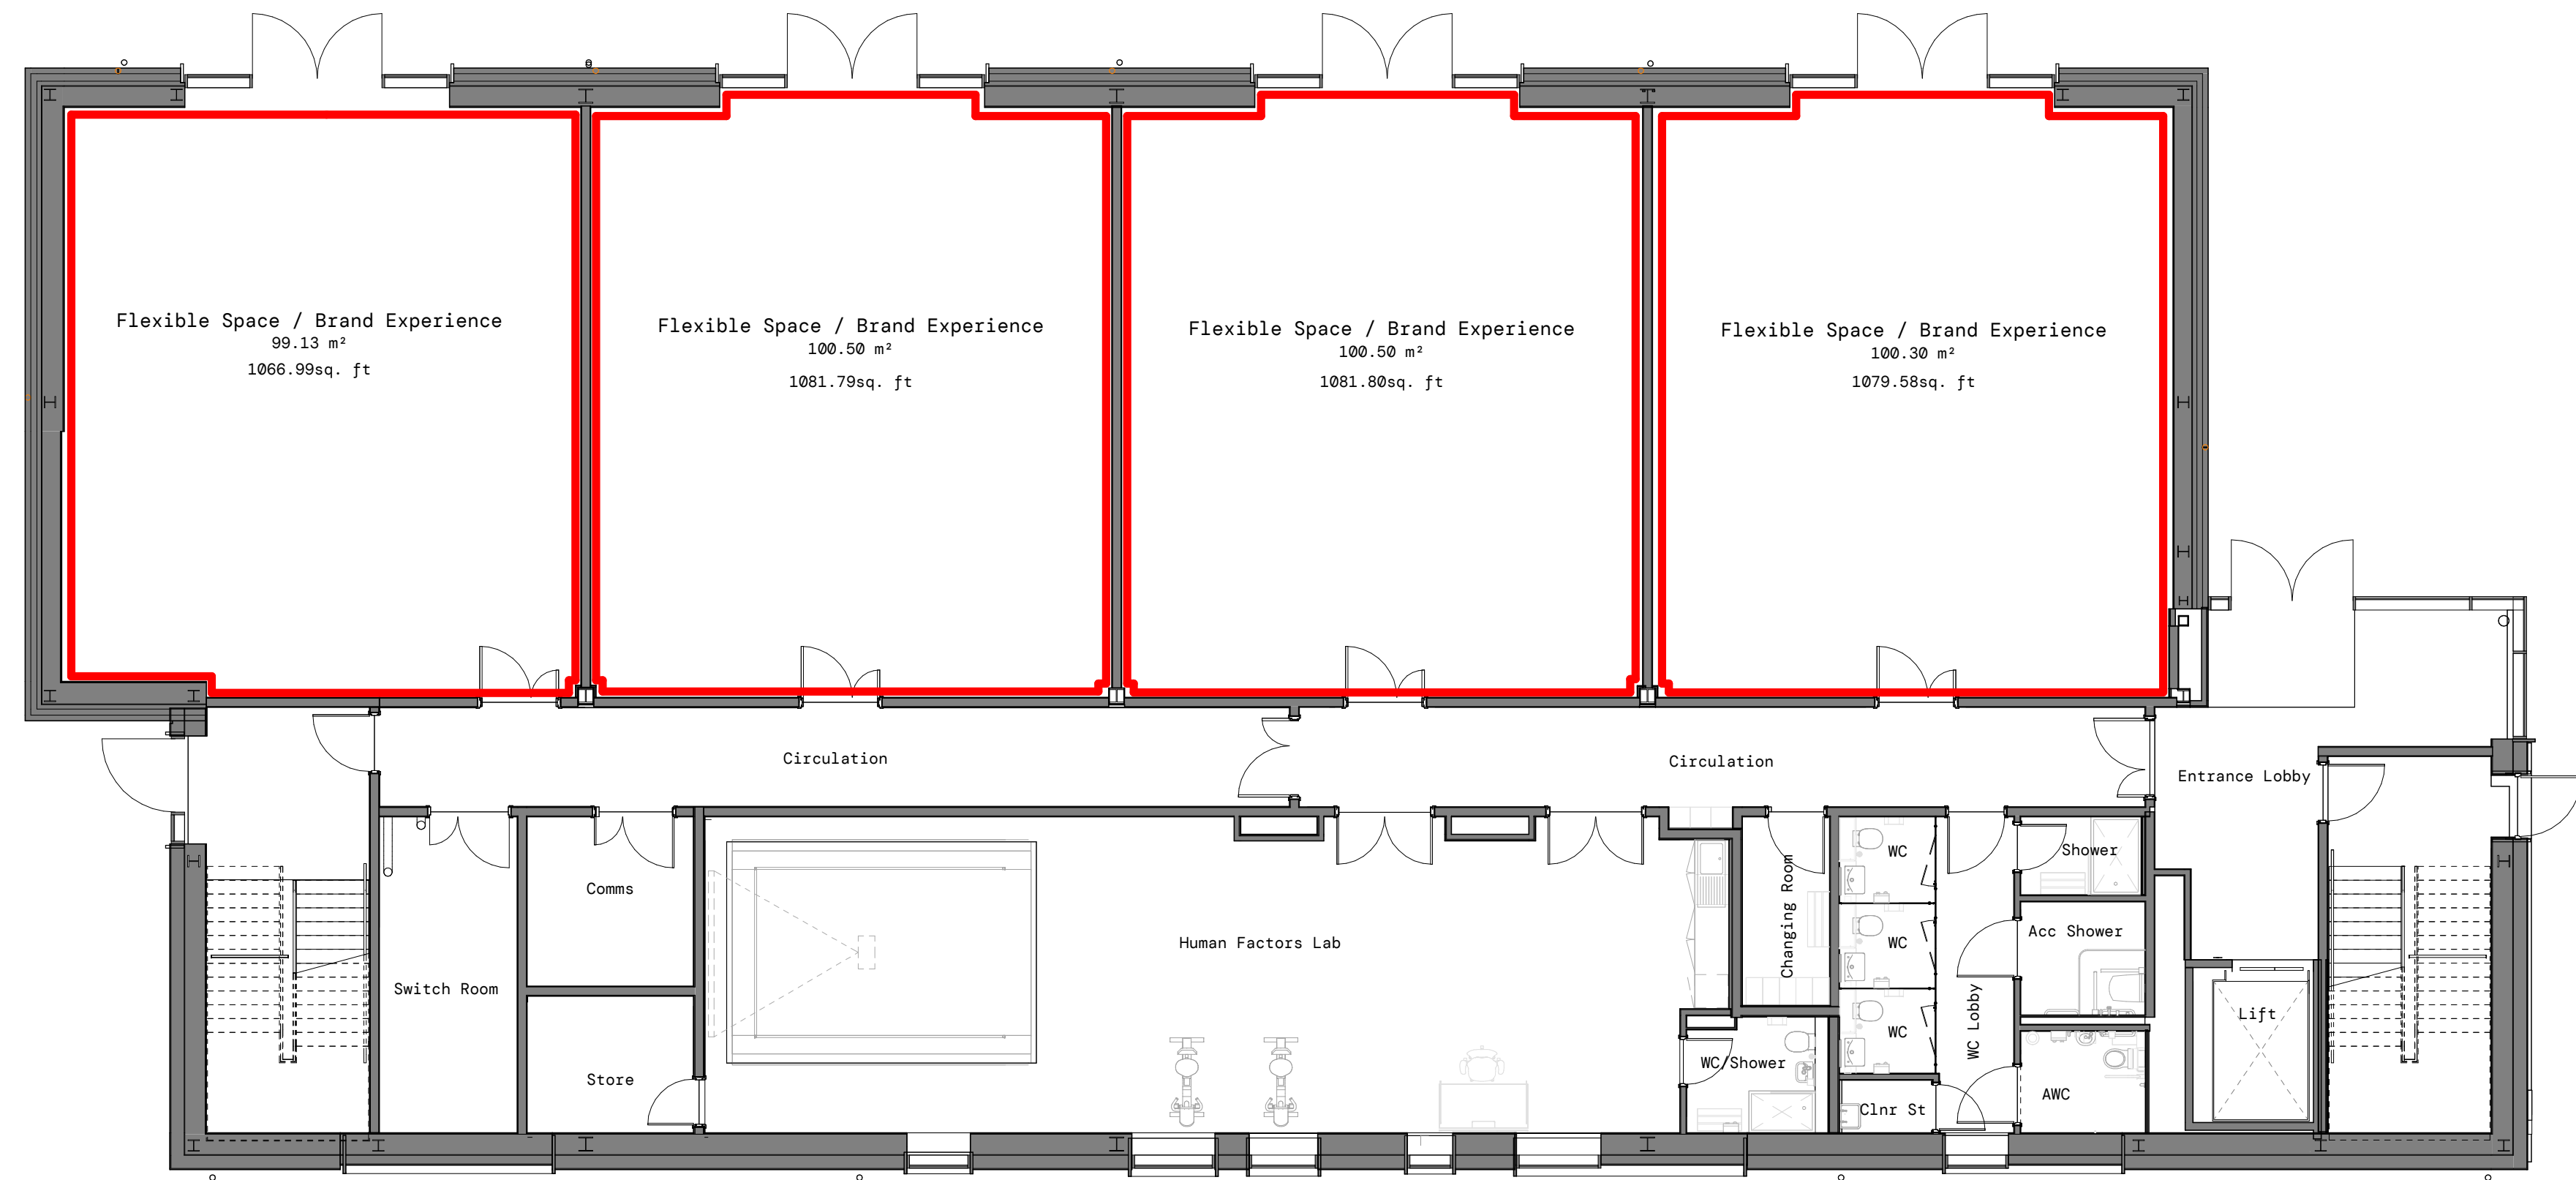

1 Proposed Ground Floor Plan  
1 : 100

| NOTES   |
|---|
| 1. THE COPYRIGHT OF THIS DRAWING IS AS STATED IN THE PROJECT CONTRACT DOCUMENTS. ANY USE, REPRODUCTION, OR DISTRIBUTION OF THIS DRAWING MUST BE IN ACCORDANCE WITH THE TERMS SPECIFIED THEREIN. |
| 2. THIS DRAWING IS TO BE READ IN CONJUNCTION WITH ALL RELEVANT ARCHITECTS' AND ENGINEERS' DRAWINGS AND SPECIFICATIONS.                                                                          |
| 3. DO NOT SCALE THIS DRAWING. ANY AMBIGUITIES, OMISSIONS AND ERRORS ON DRAWINGS SHALL BE BROUGHT TO THE AUTHOR'S ATTENTION IMMEDIATELY. ALL DIMENSIONS MUST BE CHECKED/VERIFIED ON SITE.        |
| 4. ALL DIMENSIONS ARE IN MILLIMETRES UNLESS NOTED OTHERWISE.   |
| 5. REFER TO 'DISCLAIMER FOR THE SHARING OF BUILDING INFORMATION MODELS' ON THE BIM SPLASH SCREEN.                                                                                               |

| REV                                               | DATE     | AMENDMENT                                                                               | ISSUED               | REVIEWER                                                                              |
|---------------------------------------------------|----------|-----------------------------------------------------------------------------------------|----------------------|---------------------------------------------------------------------------------------|
| P1                                                | 26/05/26 | Issued to Hub / SOSE                                                                    | LF                   | DWN                                                                                   |
| PROJECT NAME<br>-<br>Mountain Bike Innovation Hub |          |                                                                                         |                      |                                                                                       |
| Title<br>Letting Plan 1 - Flexible / Brand Spaces |          |                                                                                         |                      |                                                                                       |
| Purpose of Issue<br>FOR INFORMATION               |          |                                                                                         |                      |                                                                                       |
| Drawing no.<br>MBIC-OBE-ZZ-ZZ-DR-A-100180         |          |                                                                                         |                      |                                                                                       |
| Drawn By<br>LF                                    |          | Project No.<br>3256                                                                     | Drawn date<br>May 26 |                                                                                       |
| Rev.<br>P1                                        |          | Oberlanders Architects<br>16 Melville Street,<br>Edinburgh, EH3 7NS<br>T: 0131 225 9070 |                      |                                                                                       |
| Scale(s) @ A1<br>1 : 100                          |          | hello@oberlanders.co.uk<br>www.oberlanders.co.uk                                        |                      |                                                                                       |
| oberlanders                                       |          |                                                                                         |                      |  |